




ADJ. PROPERTY

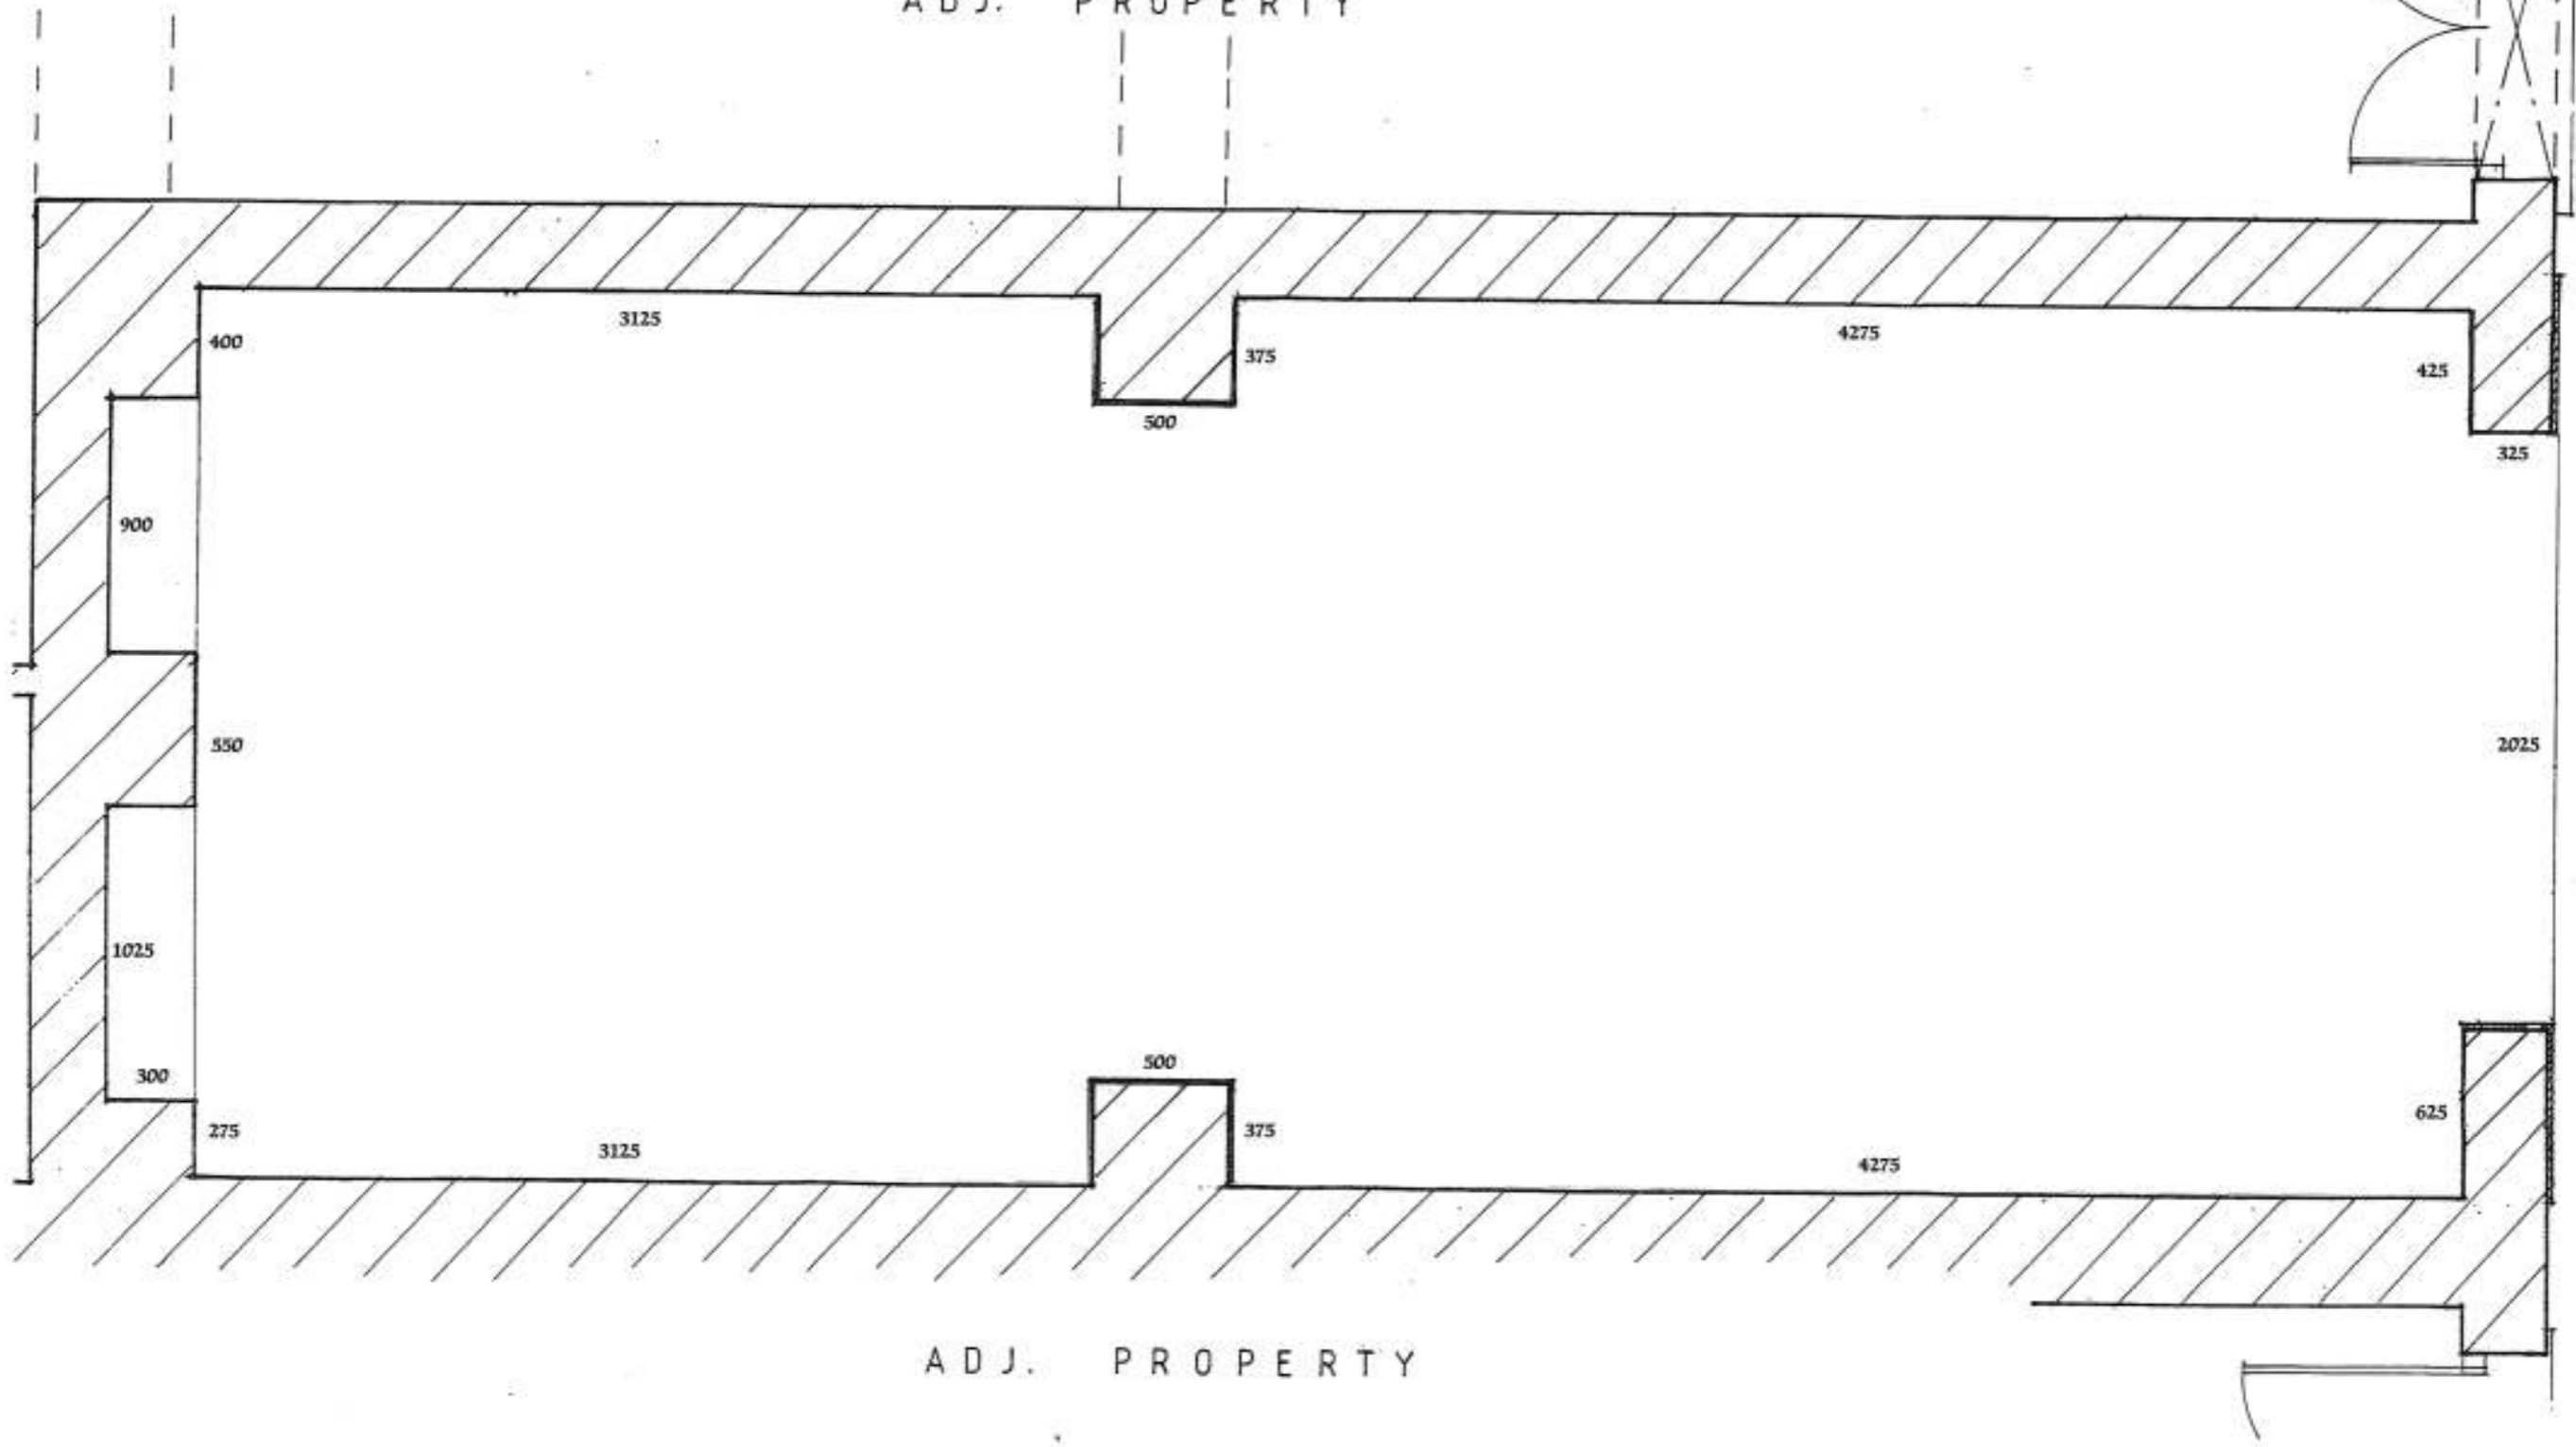

MAIN STREET

ADJ. PROPERTY

NOTES:

All dimensions must be checked on site and not scaled from this drawing.

Scale
1:25

Drawn by PFP

Drawing Title

Drg No.
PATS/03

Rev